

# Pocahontas Area Facility Update

Joseph Kramer

3/2/09

# Bond Referendum


- Promotion led by Vote Yes Committee
- Bond Referendum
  - \$10,890,000 maximum
  - New 6-12 classroom addition on existing site
  - Replaces buildings West of Gym
- Special election held on December 16, 2009
  - Passes with 73% Yes vote



## **Current MS/HS building**

The area in red is the part of the building being replaced.



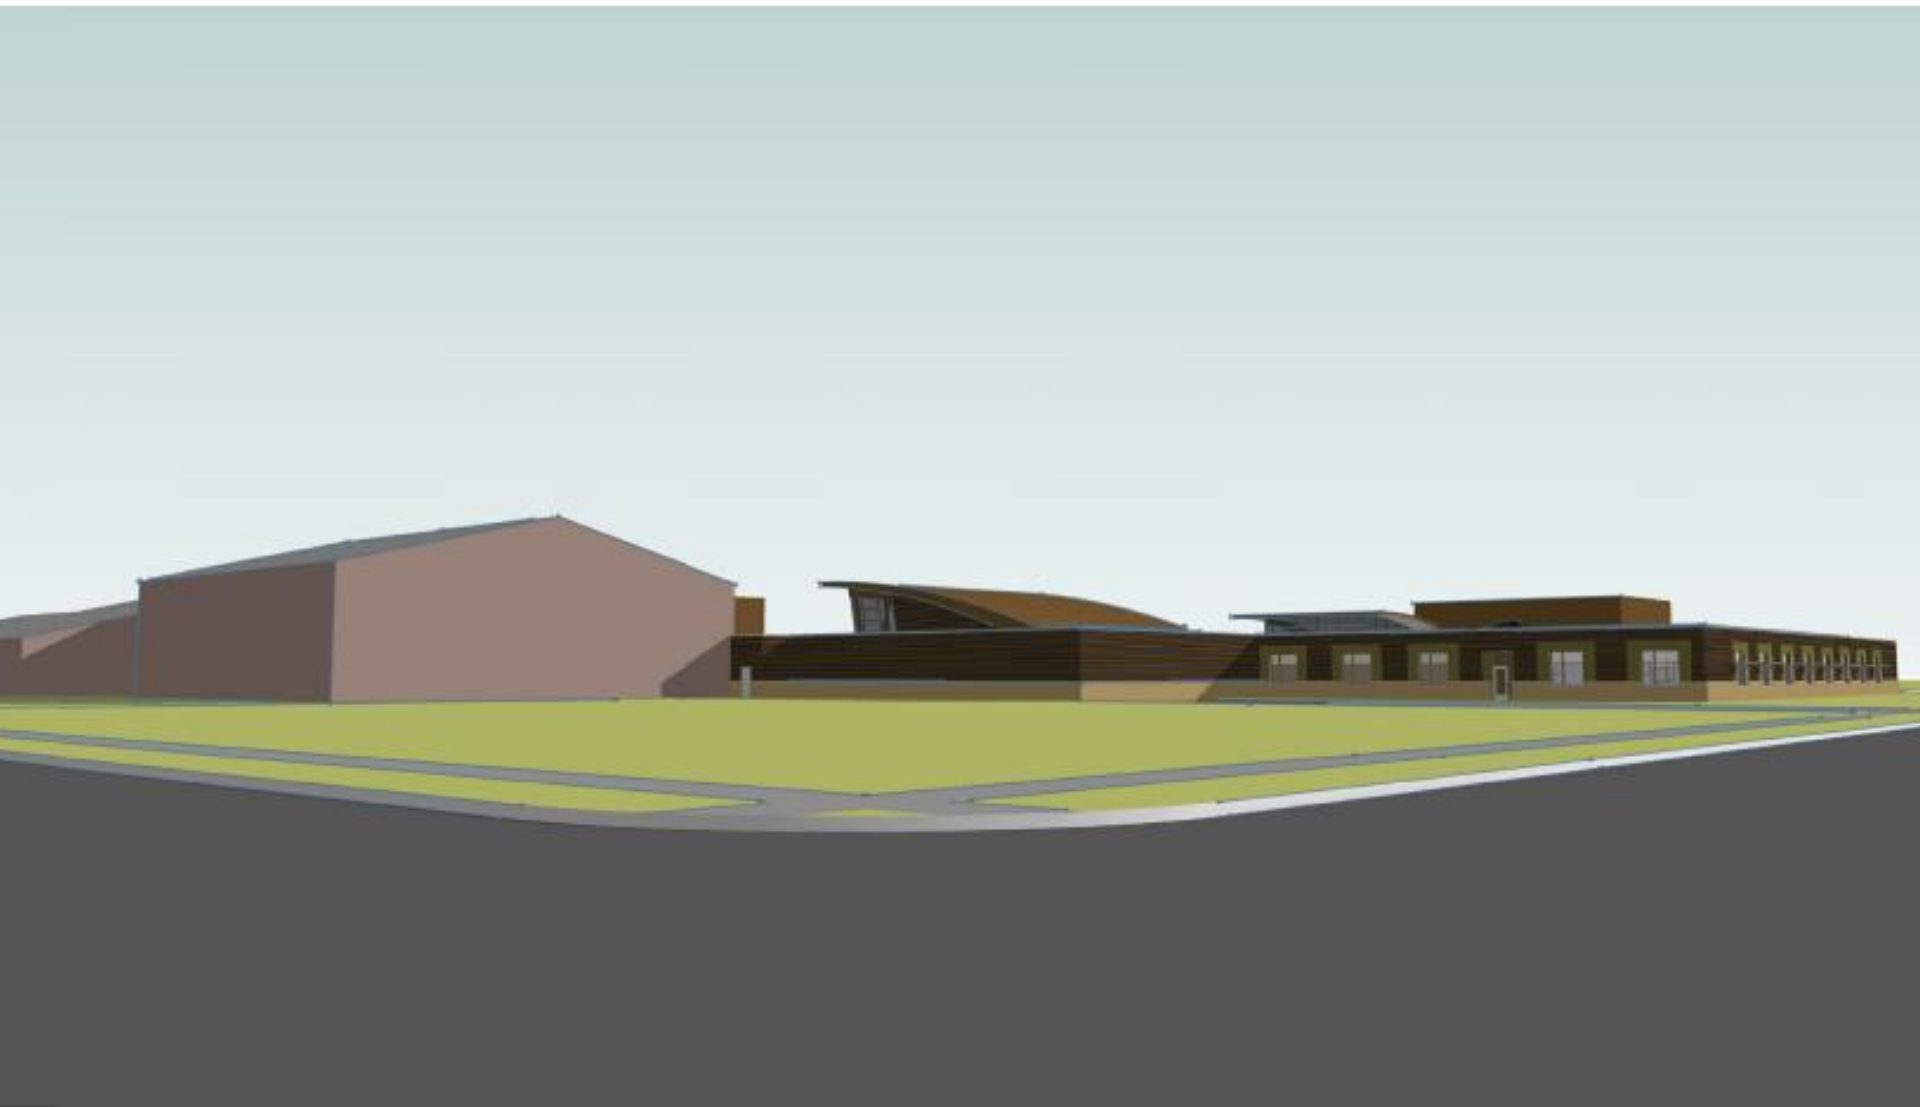

REA MIDDLE SCHOOL / HIGH SCHOOL  
LOOKING SOUTHEAST

TSP, Inc.  
18707 Old Excelsior Blvd.  
Minneapolis, MN 55345  
phone (952) 474-3291  
fax (952) 474-3628  
[www.tspinc.com](http://www.tspinc.com)

The School of the Future



Site Plan





Additional Parking

POCAHONTAS AREA MIDDLE SCHOOL / HIGH SCHOOL  
**BIRDSEYE VIEW LOOKING NORTHWEST**

SCALE: N.T.S.

TSP, Inc.  
 18707 Old Excelsior Blvd.  
 Amesbury, NH 05345  
 phone: (603) 474-0261  
 fax: (603) 474-0928  
 www.teamtsp.com



To Solve. To Excel. Together.

ISSUED 2/25/09



POCAHONTAS AREA MIDDLE SCHOOL / HIGH SCHOOL

## MAIN ENTRANCE

SCALE: N.T.S.

TSP, Inc.  
18707 Old Orchard Blvd.  
Minneapolis, MN 55440  
phone (652) 474-5281  
fax (652) 474-9828  
www.veantsp.com




To Solve. To Excel. Together.

ISSUED 2/25/09


## Main Entrance View

This picture shows the main entrance coming into the commons. During the school day, visitors would have to enter through the office prior to accessing the building.



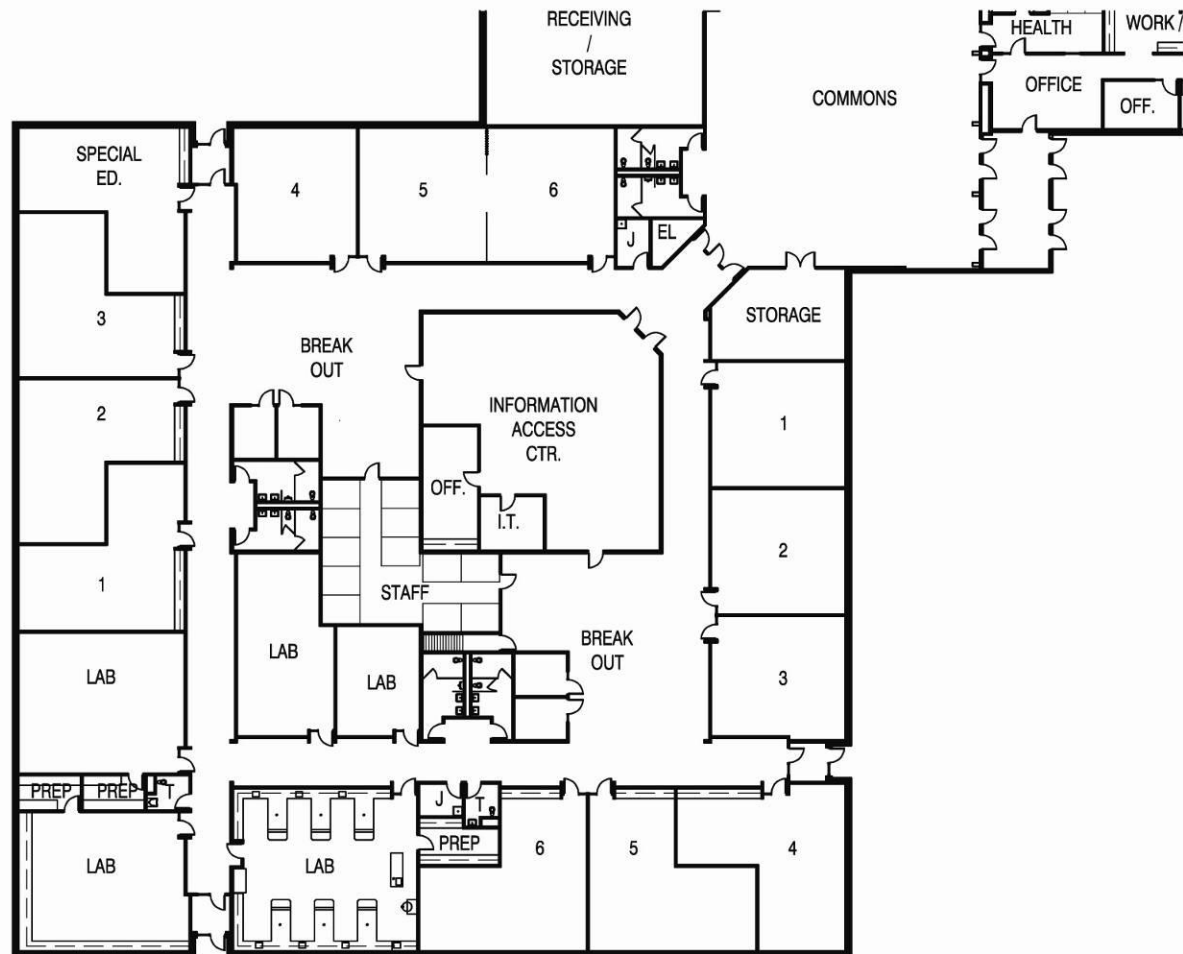


**Classroom Area**

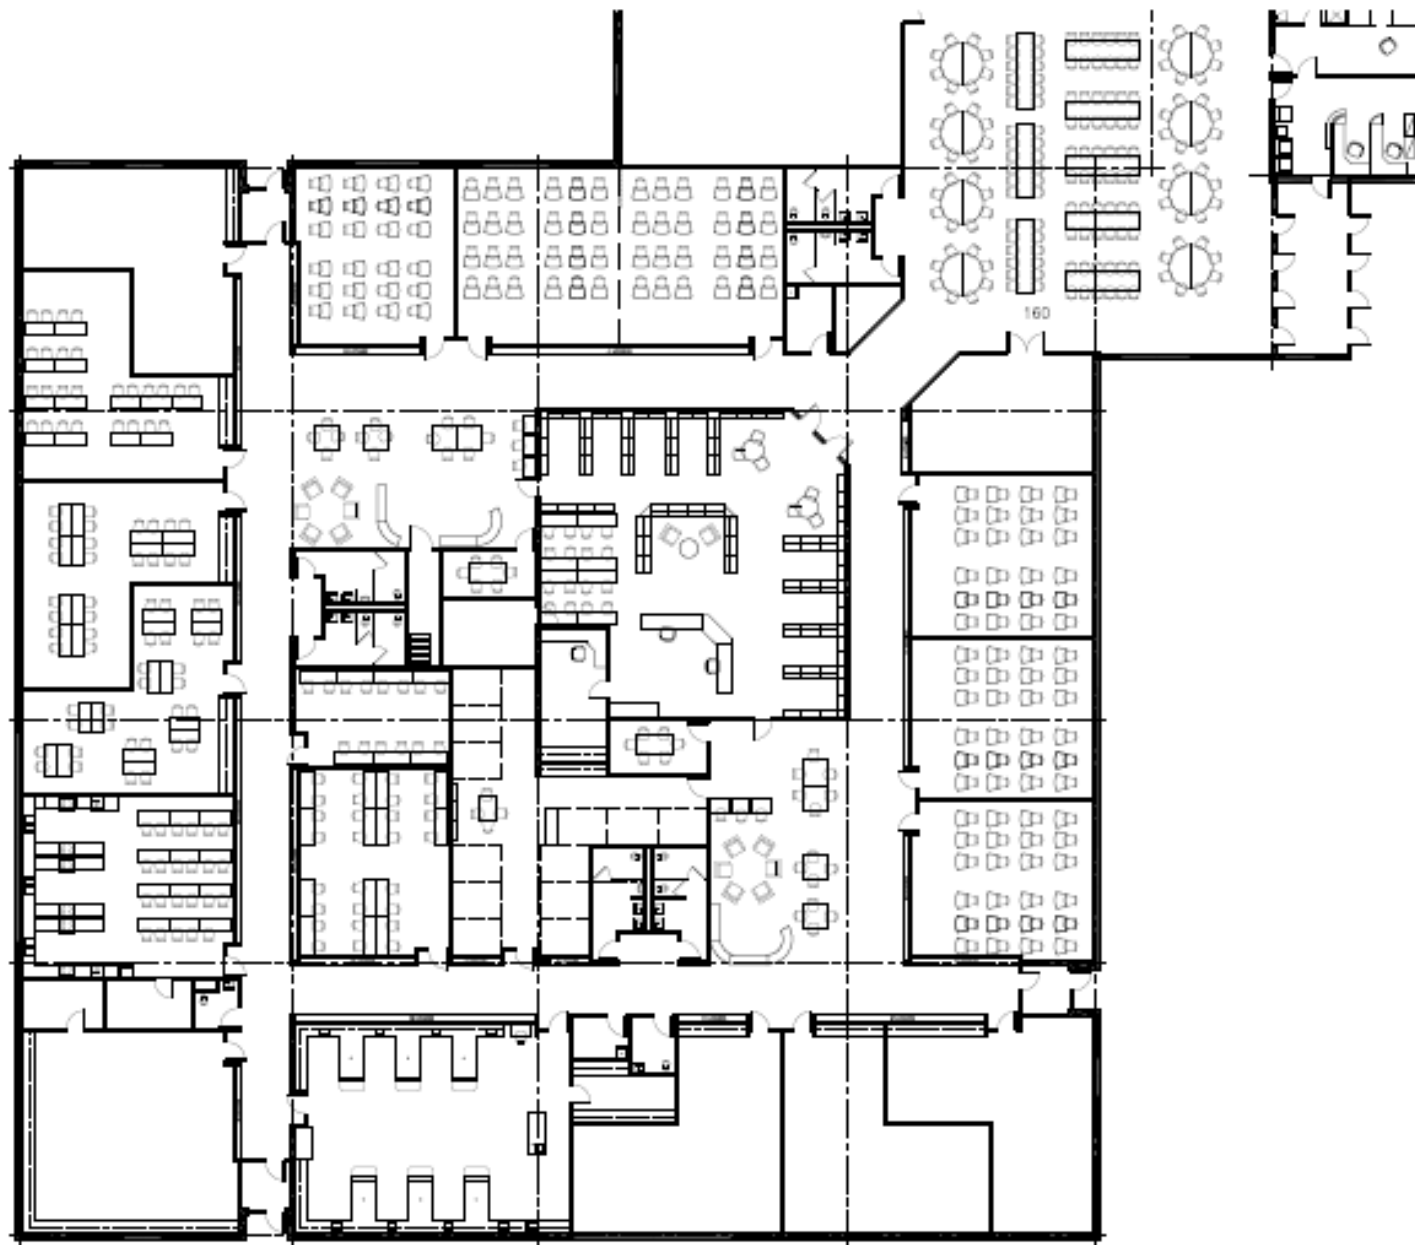

**Classroom Area Furnished**



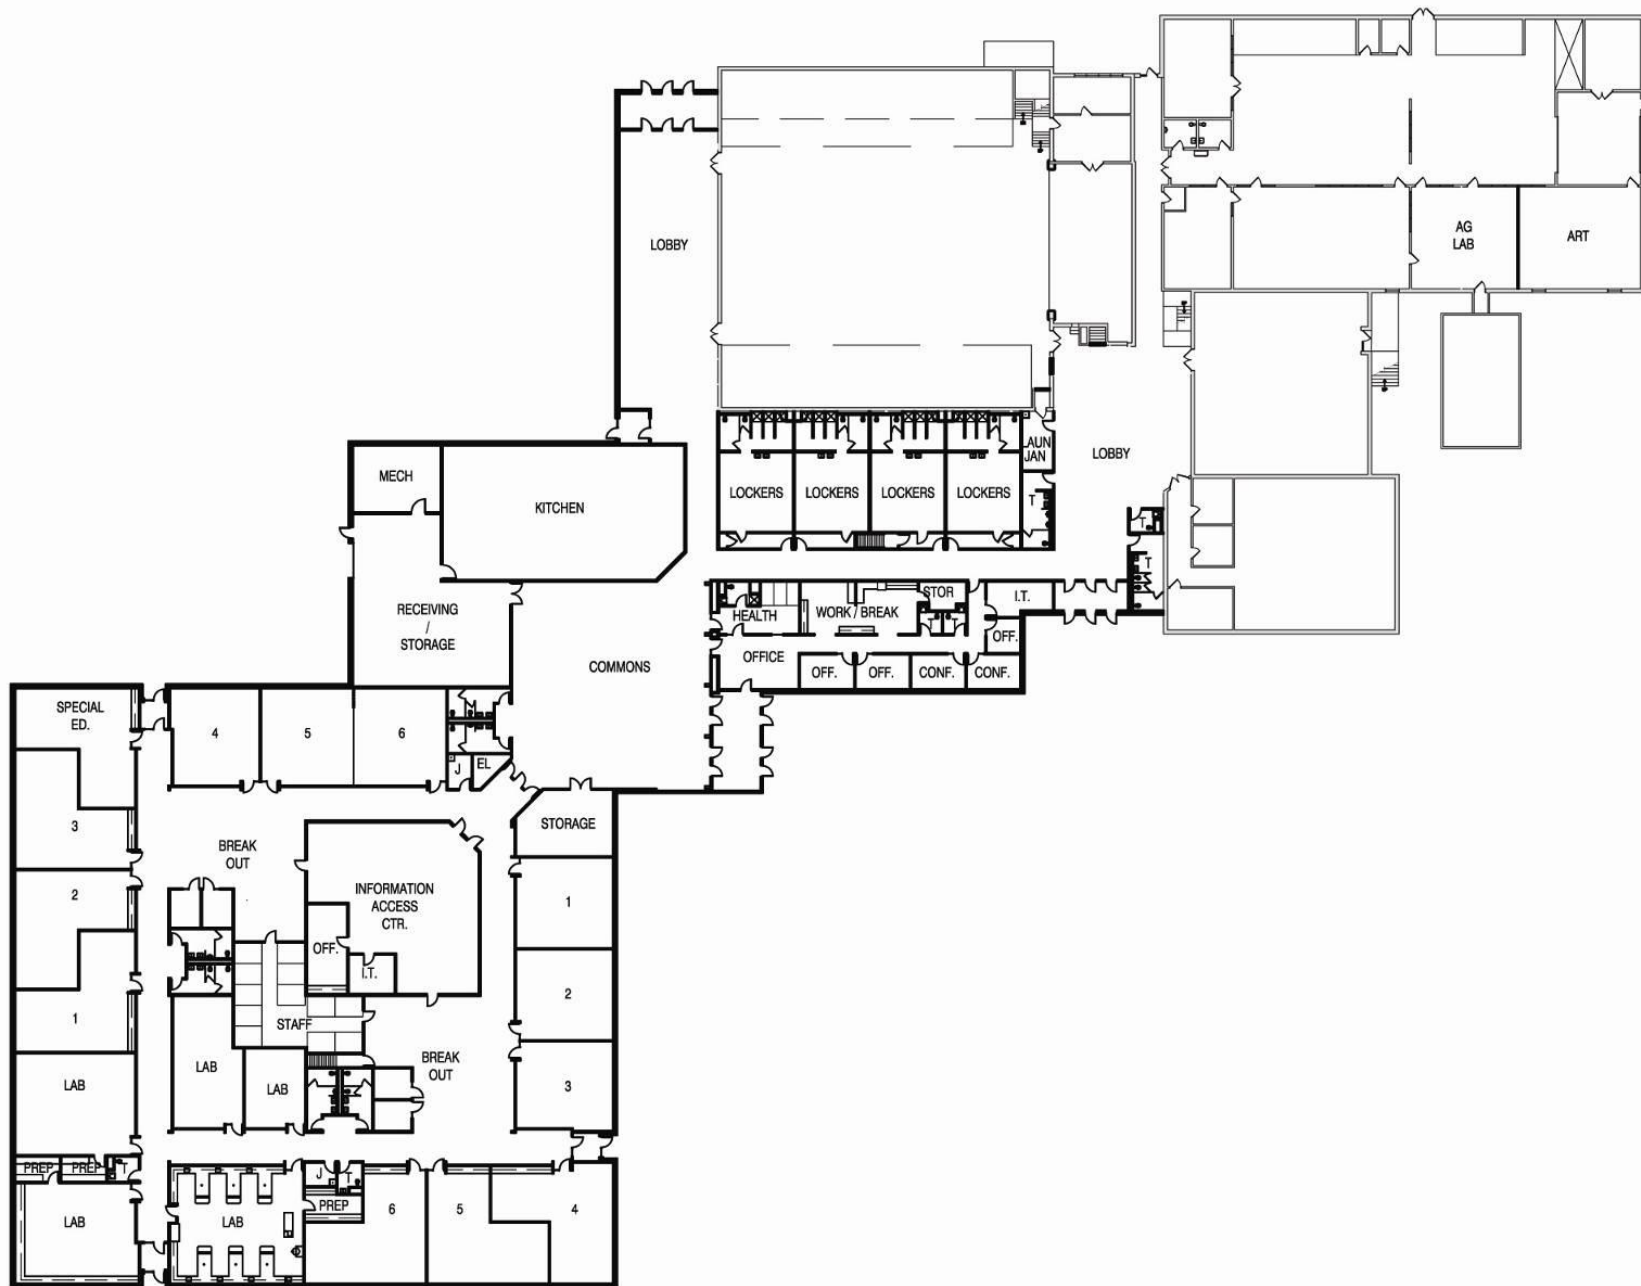



Questions/Comments